

RUBY
RUBY

MILTON

Allure Collection



A life less ordinary

For those who seek to never follow.
Fearlessly stepping into tomorrow.



RUBY RUBY

MILTON

Our luxury residences boast the utmost attention to detail. A discerning eye for design creates cohesive living spaces that exude elegance and sophistication.





RR

RUBY RUBY



Welcome home

Greeted with luxury and warmth the moment you arrive with a welcoming concierge and an elegant entrance.

RUBY RUBY

ARTIST IMPRESSION





TYPE 3B - ARTIST IMPRESSION

Opulent abode

A beautifully adorned open-concept living area flows effortlessly onto an expansive balcony where you can relish the breathtaking sceneries of the city skyline and the meandering Brisbane River.



TYPE 3A - ARTIST IMPRESSION

Luxe living

Masterfully blends the opulence of nature's finest materials with an exacting focus on craftsmanship, establishing an ambiance of lavish modernity.



Elevating tastes

Step into a contemporary masterpiece, featuring graceful curves and precise lines, crowned by luxurious marble counters, European Miele and Liebherr appliances, and a harmonious blend of rich textures.

Refined integration


Enhanced with tactile elegance, carefully selected materials and flawlessly integrated design elements encompass the butler's pantry and laundry. Natural stone benchtops stand in harmony with meticulously crafted joinery, elevating the space with timeless appeal.





Comfort zone

Indulge in leisurely morning sleep-ins and start your day in a room filled with an abundance of natural light. Welcome to your personal oasis.

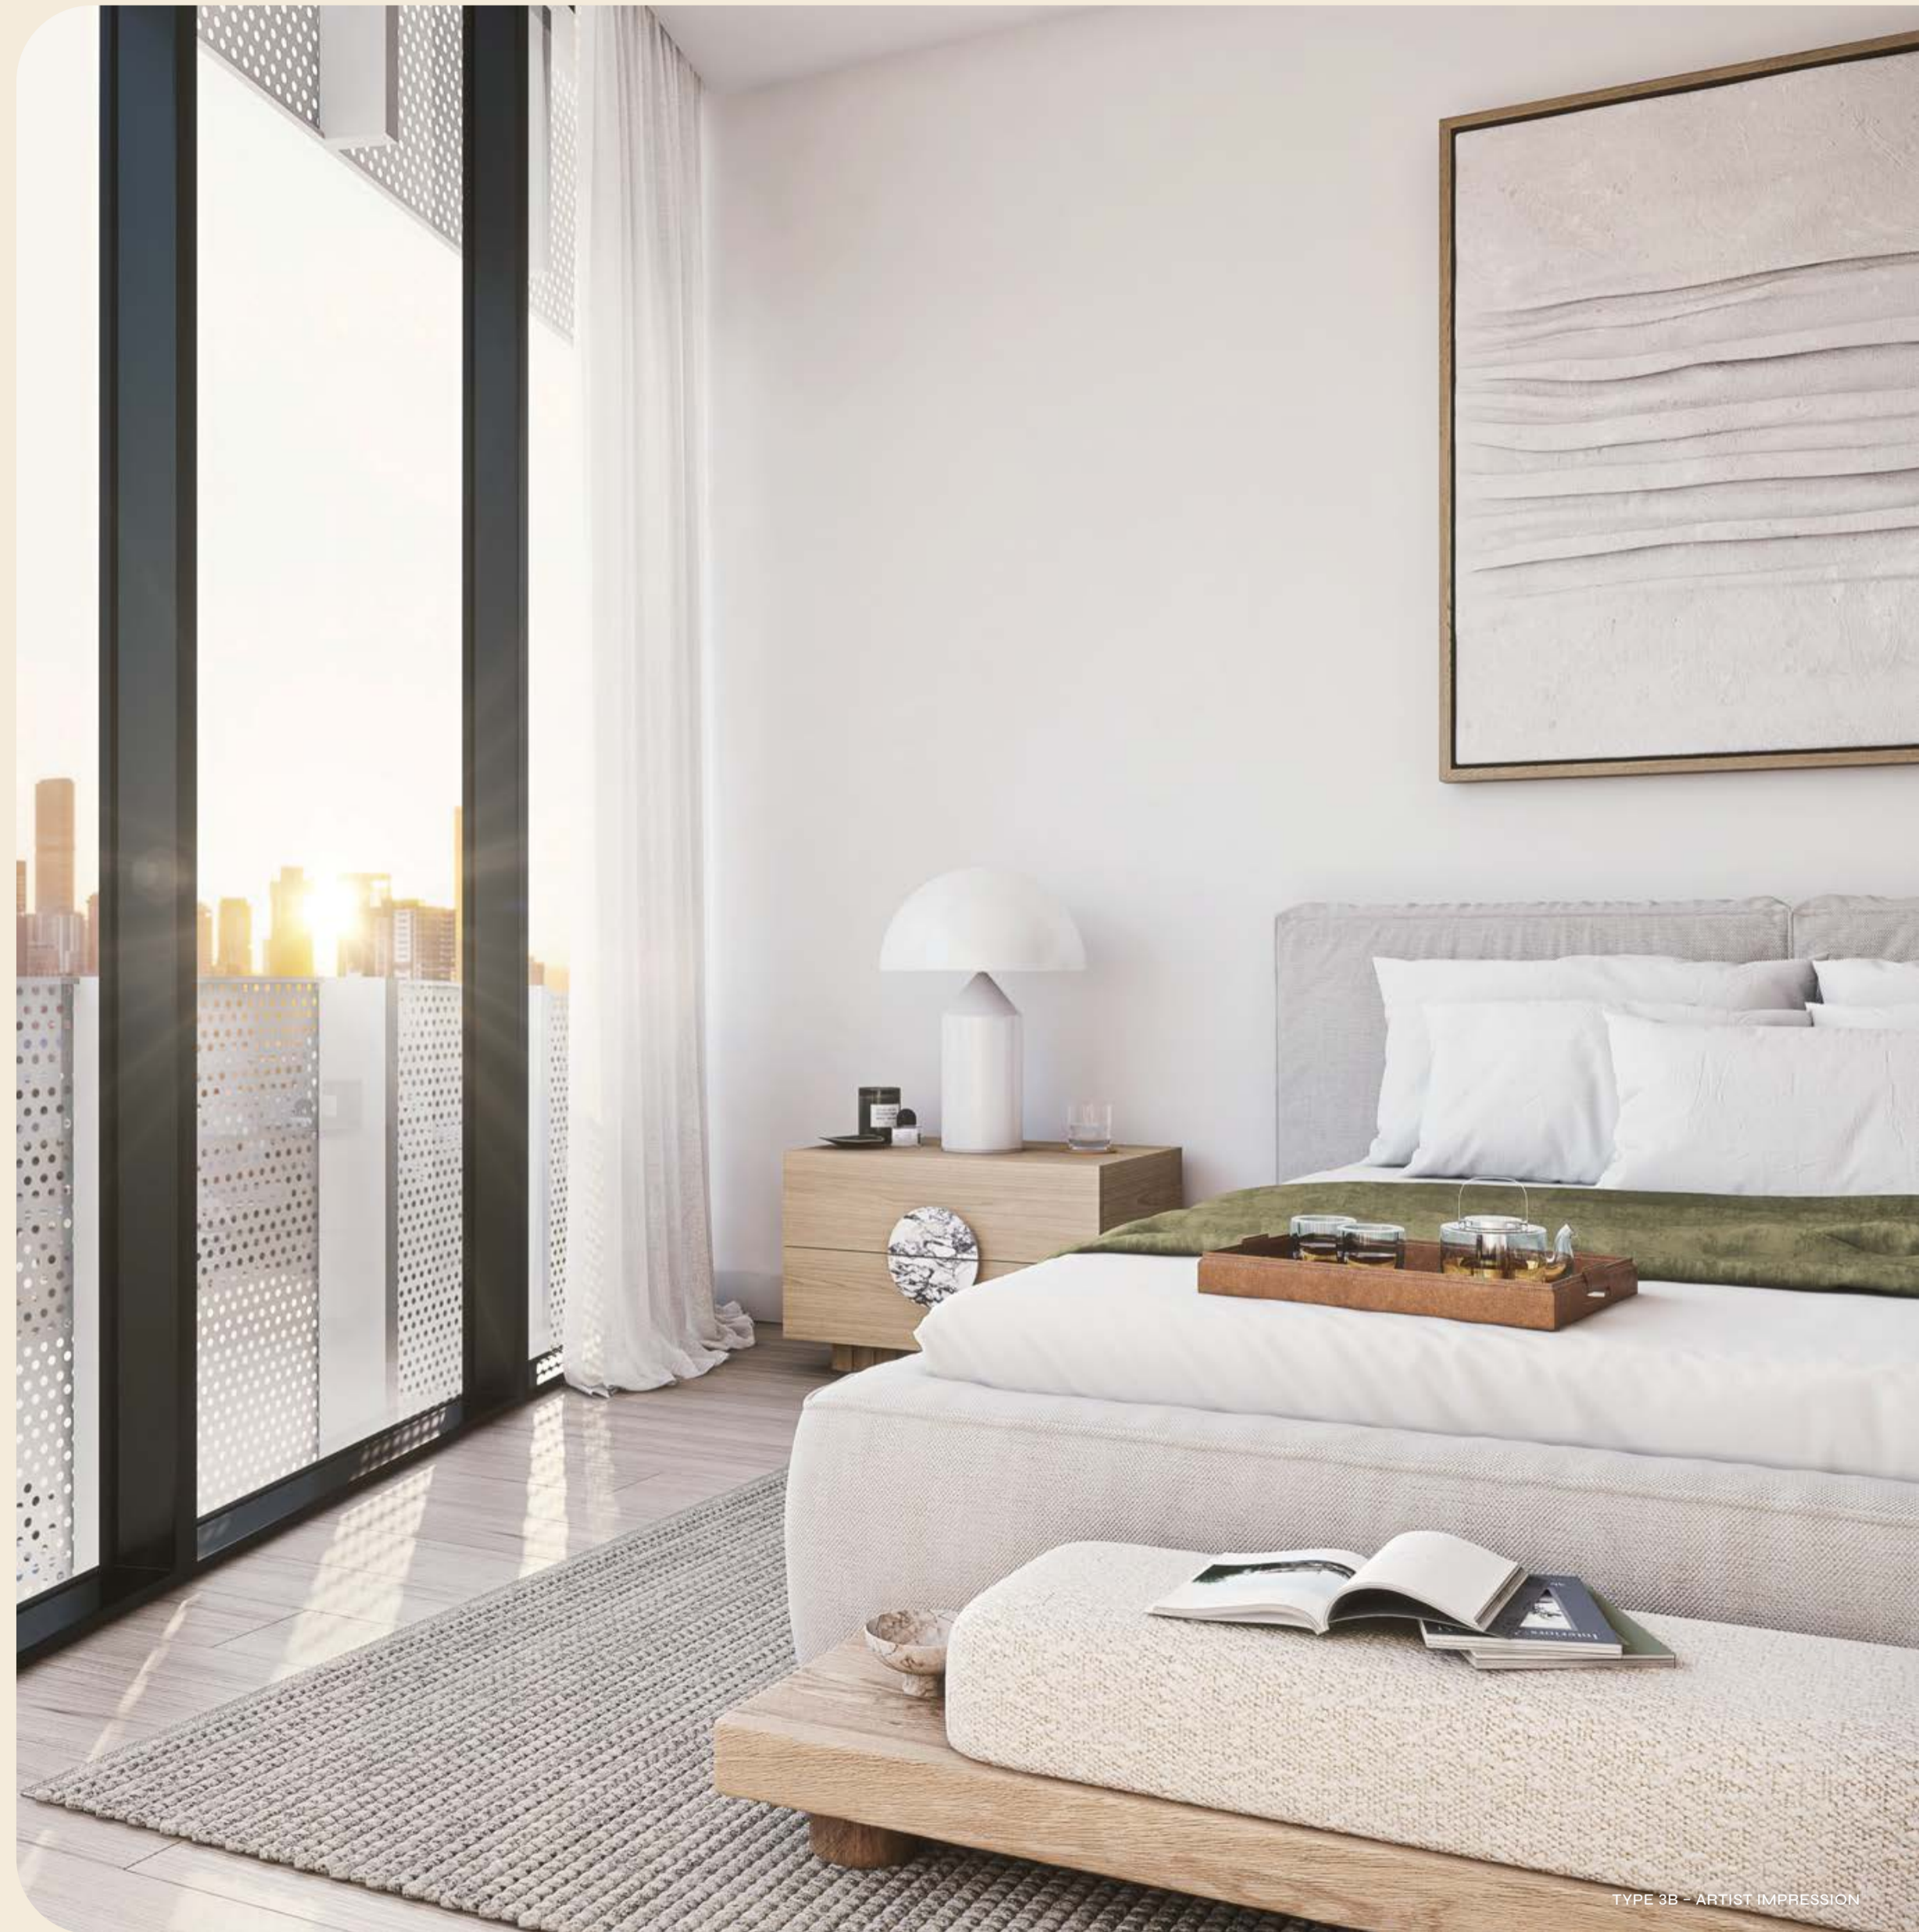

TYPE 3B - ARTIST IMPRESSION



TYPE 3B - ARTIST IMPRESSION



TYPE 3B - ARTIST IMPRESSION



Refined serenity

Experience everyday opulence with natural stone, rich timbers and exquisite hardware creating the perfect retreat for relaxation.







Beyond compare

Indulge in sunrise breakfasts accompanied by your exclusive panoramic view of the city, or savour enchanting twilight dinner parties with your friends and family.

3A 3 Bed 3 Bath 2 Car




SCALE 1:100



APARTMENTS
18.02 19.02 20.02

AREA	
Interior:	122m ²
Exterior:	11m ²
Total:	133m²

LEGEND			
DW	Dishwasher	R	Robe
F	Fridge	S	Storage
OC	Outdoor Condenser	WM	Washing Machine
PB	Planter Box	WR	Walk-In-Robe
PS	Privacy Screen		

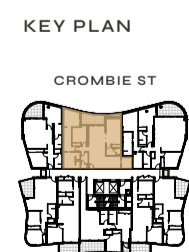

Indicative only. Dimensions, design features, floor areas, specifications and room configurations subject to change without notice. Any furniture shown is not included. The development is not completed and so the final product may differ from that depicted in this floorplan. Buyers should refer to and rely on the Disclosure Document and the plans forming part of the Contract.

3B 3 Bed 3 Bath 2 Car




SCALE 1:100



APARTMENTS
14.03 15.03 16.03
17.02A 18.02A
19.02A 20.02A

AREA	
Interior:	134m ²
Exterior:	14m ²
Total:	148m²

LEGEND			
DW	Dishwasher	R	Robe
F	Fridge	S	Storage
OC	Outdoor Condenser	WM	Washing Machine
PB	Planter Box	WR	Walk-In-Robe
PS	Privacy Screen		

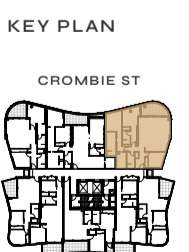

Indicative only. Dimensions, design features, floor areas, specifications and room configurations subject to change without notice. Any furniture shown is not included. The development is not completed and so the final product may differ from that depicted in this floorplan. Buyers should refer to and rely on the Disclosure Document and the plans forming part of the Contract.



3D 3 Bed 3 Bath 2 Car



SCALE 1:100



APARTMENTS

13.05


AREA

Interior:	134m ²
Exterior:	25m ²
Total:	159m²

LEGEND

DW	Dishwasher	R	Robe
F	Fridge	S	Storage
OC	Outdoor Condenser	WM	Washing Machine
PB	Planter Box	WR	Walk-In-Robe
PS	Privacy Screen		

KEY PLAN

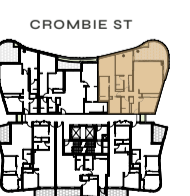

Indicative only. Dimensions, design features, floor areas, specifications and room configurations subject to change without notice. Any furniture shown is not included. The development is not completed and so the final product may differ from that depicted in this floorplan. Buyers should refer to and rely on the Disclosure Document and the plans forming part of the Contract.



3E 3 Bed 3 Bath 2 Car



SCALE 1:100



APARTMENTS

14.02 16.02


AREA

Interior:	124m ²
Exterior:	14m ²
Total:	138m²

LEGEND

DW	Dishwasher	R	Robe
F	Fridge	S	Storage
OC	Outdoor Condenser	WM	Washing Machine
PB	Planter Box	WR	Walk-In-Robe
PS	Privacy Screen		

KEY PLAN

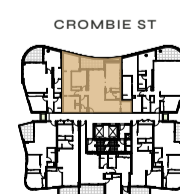

Indicative only. Dimensions, design features, floor areas, specifications and room configurations subject to change without notice. Any furniture shown is not included. The development is not completed and so the final product may differ from that depicted in this floorplan. Buyers should refer to and rely on the Disclosure Document and the plans forming part of the Contract.

3E(M) 3 Bed 3 Bath 2 Car



SCALE 1:100



APARTMENTS

15.02 17.02


AREA

Interior:	124m ²
Exterior:	16m ²
Total:	140m²

LEGEND

DW	Dishwasher	R	Robe
F	Fridge	S	Storage
OC	Outdoor Condenser	WM	Washing Machine
PB	Planter Box	WR	Walk-In-Robe
PS	Privacy Screen		

KEY PLAN

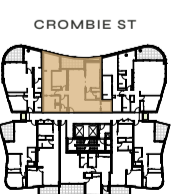

Indicative only. Dimensions, design features, floor areas, specifications and room configurations subject to change without notice. Any furniture shown is not included. The development is not completed and so the final product may differ from that depicted in this floorplan. Buyers should refer to and rely on the Disclosure Document and the plans forming part of the Contract.

View lines



Level 21



Level 16



Level 13

Interior specification – 3 bedrooms

KITCHEN	
Sink	Double Bowl Sink (refer to plans)
Mixer	Pull Out Single Lever Mixer
Cooktop	Miele Gas Cooktop 900mm*
Oven	Miele Oven 600mm*
Microwave/steam oven	Miele 600mm Steam oven with microwave*
Rangehood	Miele Rangehood 900mm*
Dishwasher	Miele Integrated Dishwasher 600mm*
Refrigerator	Liebherr Integrated Fridge / Freezer*
Splash back	Selected Natural Stone
Benchtop	Selected Natural Stone
Joinery Units	Laminate
Floor	Engineered Timber Floor
Light	Selected Recessed LED Downlights
BATHROOM	
Basin	Wall Hung Vanity and Sink with Storage Cabinetry
Basin Taps	Taps and Spout
Toilet Suite	Toilet Suite with Soft Close Seat
Shower Tapware	Single Lever Mixers, Rail Shower
Shower Screen	Semi-Frameless Glass
Mirror	Polished Edged Mirror
Accessories	Towel Rail, Toilet Roll Holder
Floor & Wall Tile	Selected Tile
Light	Feature Wall light & Selected Recessed LED Down lights
Bath	Freestanding Bath – Master Ensuite
LIVING AREAS AND BEDROOMS	
Flooring	Selected Engineered Timber Floor to Kitchen, Living & Master Bedroom Selected Carpet to Second Bedrooms and Study
Walls / Ceilings	Selected Paint Finish to Plasterboard
Skirtings & Architraves	Selected Paint Finish to Skirting and Architraves
Cornices	Square Set
Entry & Internal Doors	Flush Panel Door with Selected Door Hardware
Lighting	Selected Recessed LED Down lights
Wardrobe (3 bedrooms)	Mirrored Sliding Door Robes with Hanging Rail and Shelf
Walk-in Robe (Selected 3 bedrooms)	Open Robes with Hanging Rail and Shelf
GENERAL	
Windows	Aluminium Frame, Sliding Doors to Terraces and Courtyards
Walls / Ceilings	Selected Paint Finish to Plasterboard
Courtyards / Terraces	Selected Tile
Security	Video / Audio Intercom
Laundry	European Laundry with Trough & Sink Mixer
Heating & Cooling	Ducted Air Conditioning & Ceiling Fans to Living and Bedrooms
Telephone / High speed Internet	One Point to Living Room and Main Bedroom
MATV / Pay TV	One Point to Living Room and Main Bedroom
Service Connections	Metered Electricity and Water
Carpark	Secure Carpark with Security Access Control System (Unless specified in Contract)

* Or European Appliances of similar Quality.

The Seller may substitute items contained in the schedule at any time without notice in accordance with the contract. The location of fixtures and fittings may also be changed. Communications and TV points are for access to the relevant service, but individual connection charges and ongoing usage charges will apply. All stainless-steel products are susceptible to scratching and should be treated with care. This is not a fault; it is a character of the product. Any marks must be identified in the pre-settlement inspection in order to qualify as a defect. The Seller is not obliged to remedy defects in chattels where there is a manufacturer or supplier's warranty. As stone is natural, there may be variations in colour and consistency. Reconstituted stone is manufactured from natural aggregate materials therefore variations in colour, consistency and shading can occur. Stone should be cared for in the manner recommended by the Manufacturer. Information herein is subject to change without notice. No responsibility is accepted by the Seller or its agents for any other information contained herein or for any action taken in reliance thereon. Architectural and artist impressions are indicative only. Whilst all information in relation to this development has been prepared with the utmost care and attention to its accuracy, no warranty can be given and therefore interested parties should rely on their own enquiries.



Seek Sanctuary

A stunning urban oasis. Revel in the
sanctuary created for you to indulge in.





ARTIST IMPRESSION

Resident's lounge

Elevate your after-work drinks to a whole new level with a happy hour at home at your very own bar and lounge.



ARTIST IMPRESSION

Rooftop pool

With a view worth an insta-moment, a stunning backdrop atop of Ruby Ruby is unrivaled.



SHOWER
SAUNA
PLUNGE POOL



ARTIST IMPRESSION



Sun, soak, steam

Create your own spa rituals with our deluxe sauna and cold plunge pool and spend the day bathing in the infinity pool.



ARTIST IMPRESSION




ARTIST IMPRESSION

Body, mind & soul

A gym and yoga studio with exclusive membership – You.

Build body, mind and soul in our purpose-built studio.

After your workout, rejuvenate your senses in the rooftop spa.

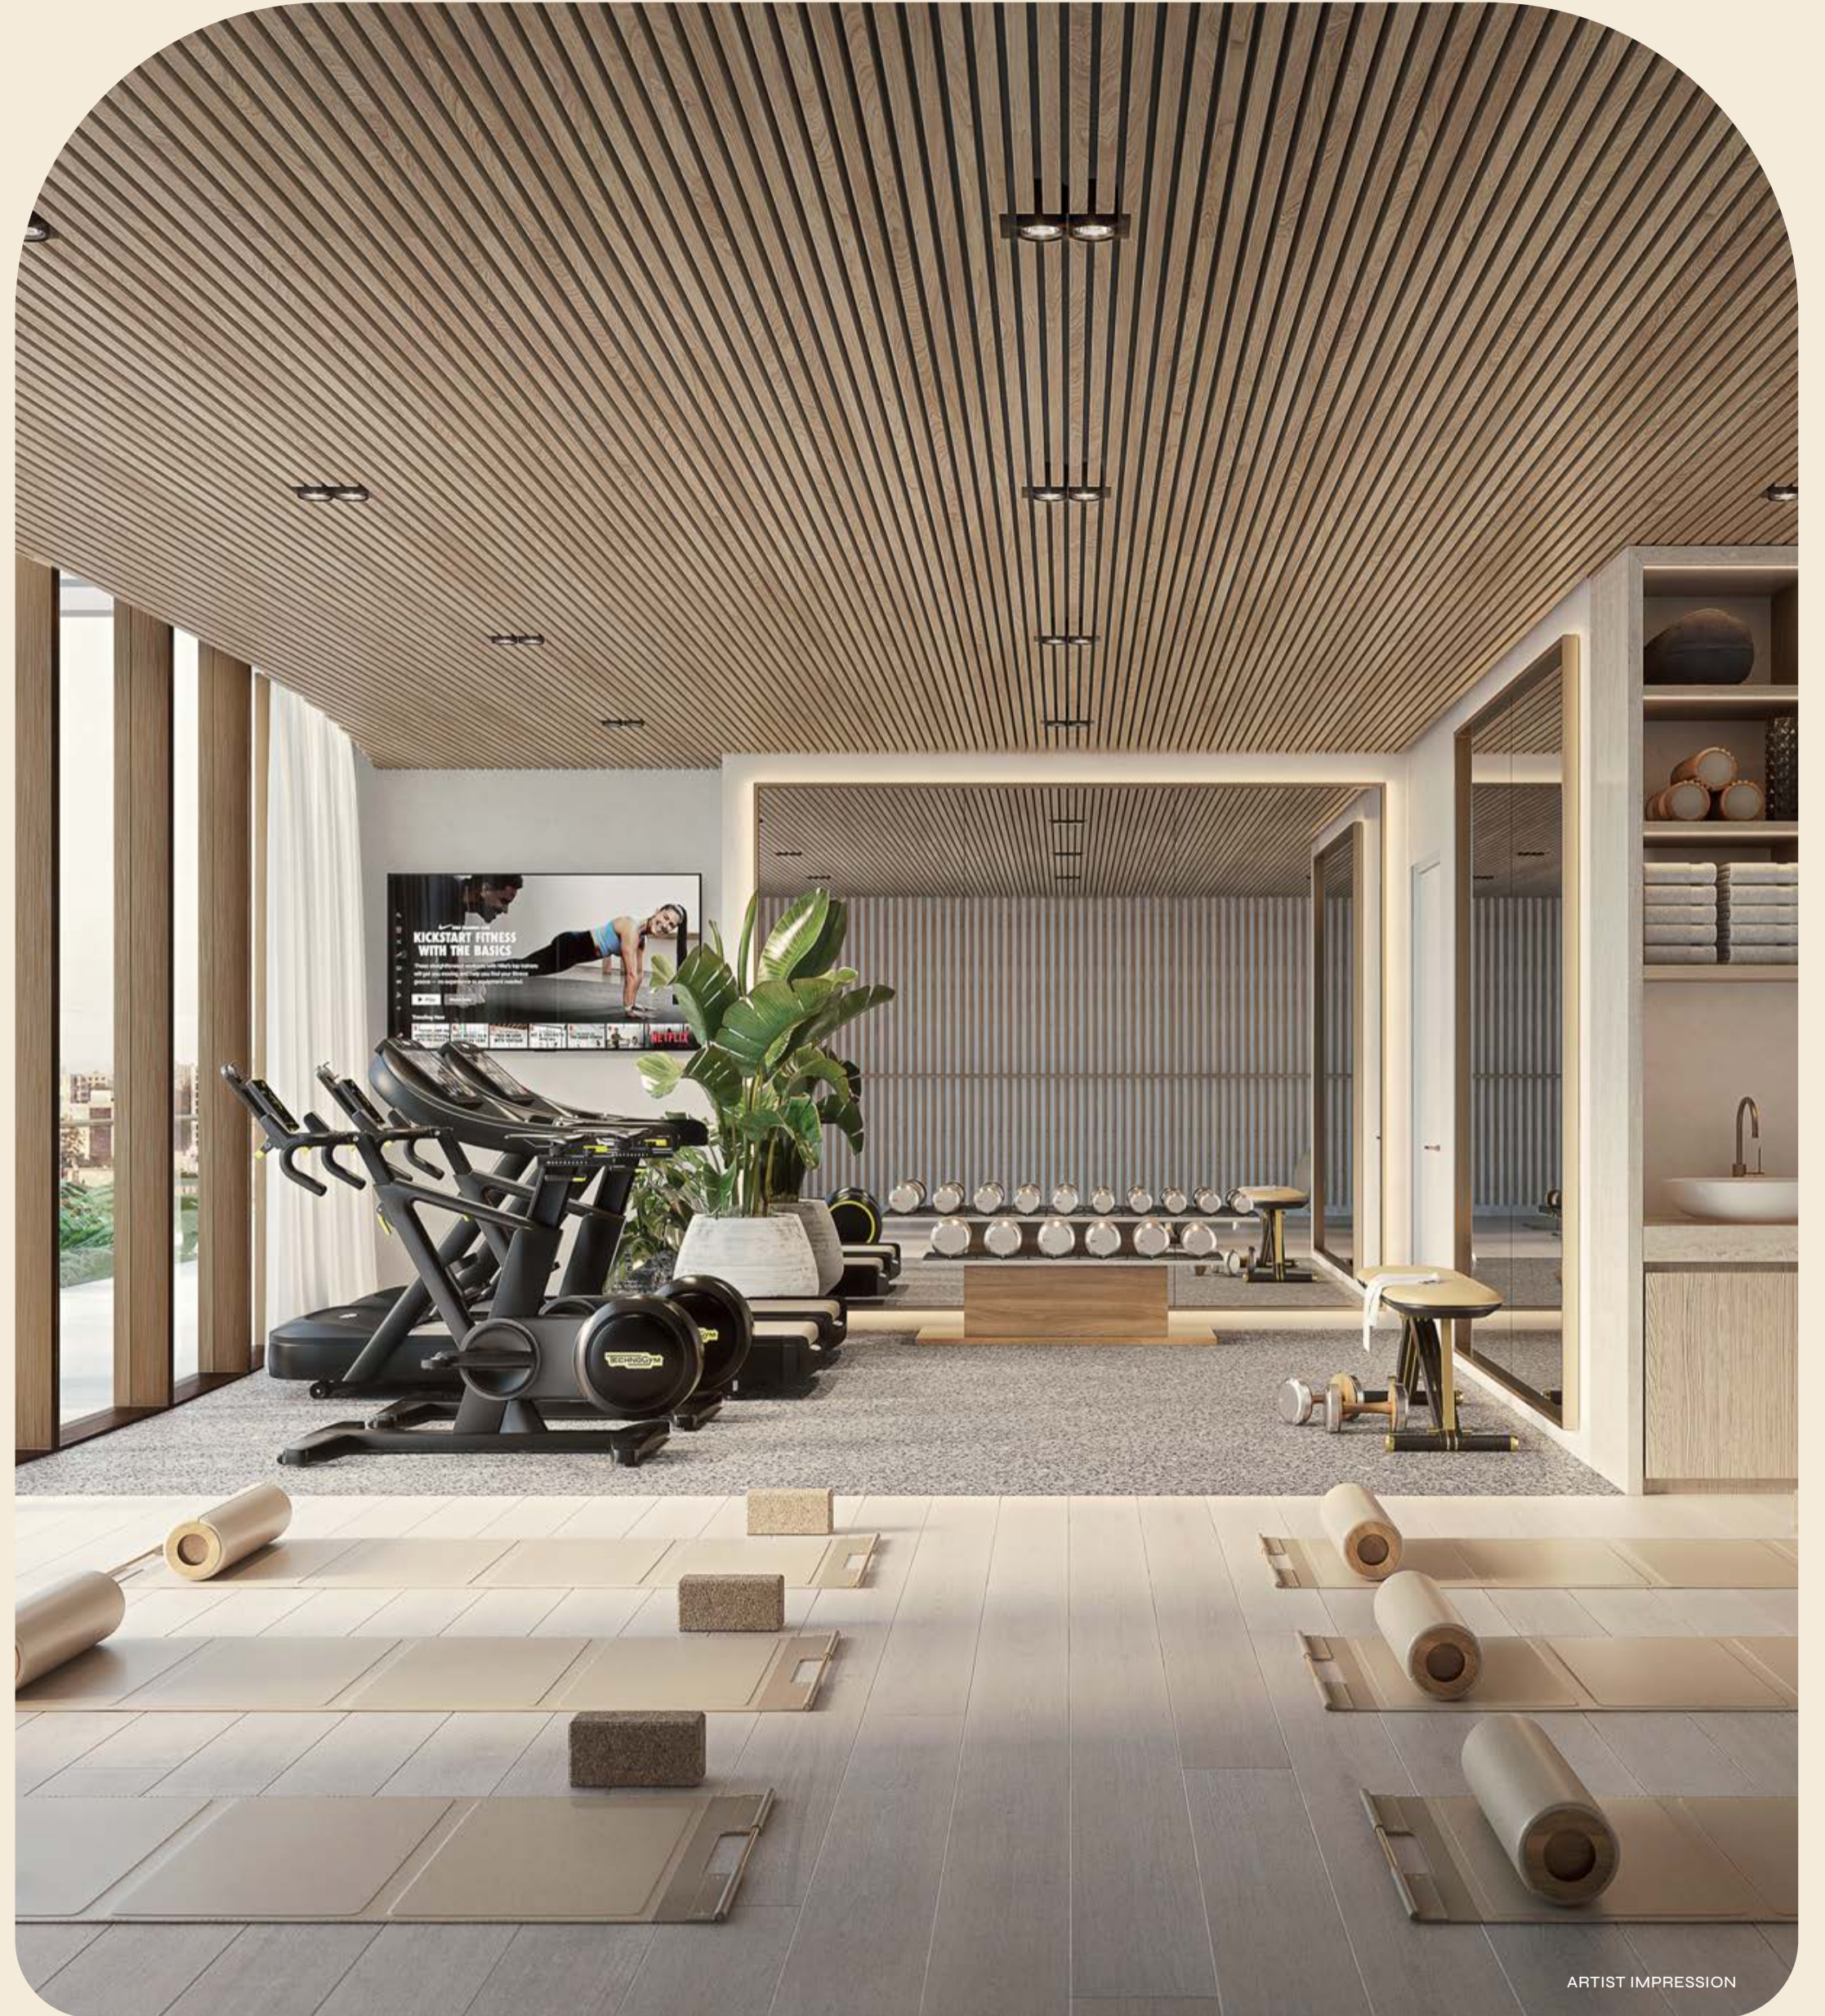

ARTIST IMPRESSION



Dinner on high rotation

With a view from high above deciding on where to have dinner with friends is easy.

Seek golden

A view unlike any other transporting you away from the everyday. Ruby Ruby will be the envy of many with a rooftop pool worthy of a sunset so golden.



Presented by



“We create addresses of distinction that people are proud to call home.”

Mark Stevens

Mark Stevens
Managing Director & Founder
Kokoda Property

Founded with a passion for architecture and a proud pioneering spirit, Kokoda Property creates living landmarks of craftsmanship, superior quality and thoughtful design.

Over the course of 25 years, our award-winning luxury residences have made the Kokoda Property name synonymous with quality and style, cementing our reputation as one of Australia's most respected developers.

Ruby Ruby is Kokoda's second venture into the blossoming neighbourhood of Milton in Brisbane, following the success of our previous project, The Ambrose.

Our vision for Ruby Ruby is to create a standout collection of prestigious residences that will not only offer a truly extraordinary Brisbane lifestyle for those fortunate enough to call it home, but also positively contribute to the evolution of Milton and its vibrant community.



ARTIST IMPRESSION

RR